






A horizontal number line representing distance in meters. It starts at 0m on the left and ends at 5m on the right. Major tick marks are placed at 0m, 1m, and 5m. Between 0m and 1m, there are 10 smaller tick marks, each representing 10 centimeters. The same pattern of 10 small tick marks is repeated between 1m and 5m.

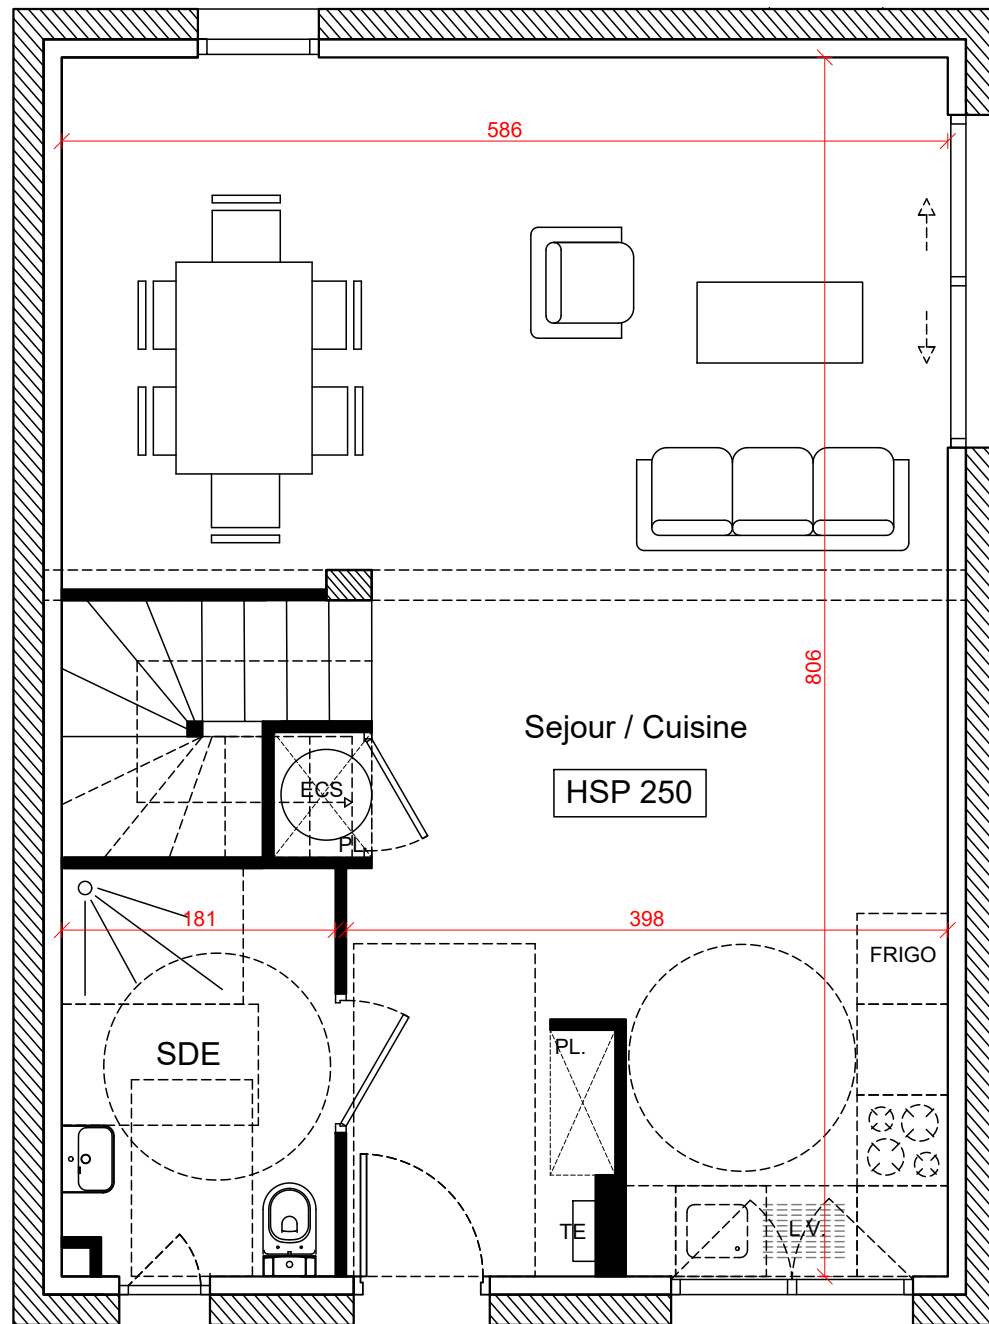

PROPRIETE INTELLECTUELLE PROTEGEE-REPRODUCTION INTERDITE CES PLANS
SONT DESTINES A LA COMMERCIALISATION LA SURFACE DU TERRAIN SERA
DEFINI APRES BORNAGE LE TERRAIN FINI, LES DEBLAIS REMBLAIS SONT DONNES
A TITRE INDICATIF, ILS POURRONT ETRE MODIFIES EN FONCTION DE
L'IMPLANTATION DE LA CONSTRUCTION ET DES CONTRAINTES TECHNIQUES
IMPOSEES POUR RETENIR LES TERRES. DES MODIFICATIONS POURRONT ETRE
APPORTEES EN FONCTION DES NECESSITES TECHNIQUES TANT EN CE QUI
CONCERNE DIMENSIONS DE QUE L'EQUIPEMENT. LES SURFACES SONT
INDICATIVES AINSI QUE L'EQUIPEMENT QUI Y FIGURENT.

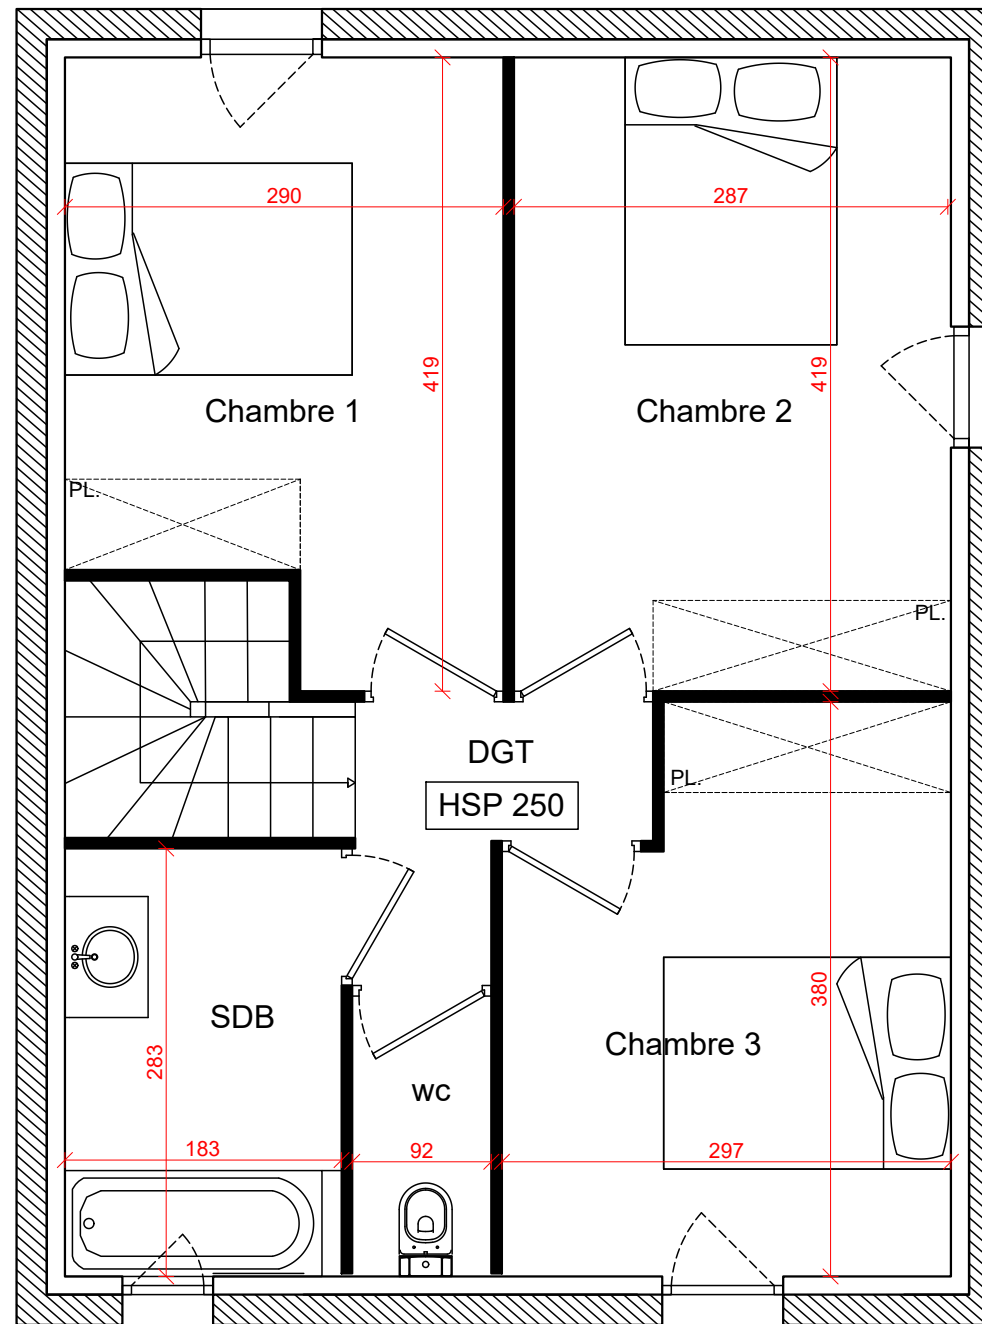

ECHELLE 1/50

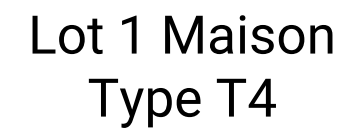

Séjour - Cuisine	38.4 m ²
Chambre 1	10.9 m ²
Chambre 2	12.1 m ²
Chambre 3	10.2 m ²
Salle d'eau	4.8 m ²
Salle de bains	5.2 m ²
WC	1.7 m ²
Dégagement	2.7 m ²
Total	86 m²

Jardin	124 m ²
--------	--------------------

